



CITY OF BEVERLY HILLS STAFF REPORT

Meeting Date: May 7, 2013
To: Honorable Mayor & City Council
From: Nancy Hunt-Coffey, Assistant Director of Community Services
Subject: Request by Mayor Mirisch for an examination of the Millard Sheets mosaic mural in situ and a Site Visit to the Civic Center Parking Structure (450 N. Rexford Drive) to discuss merits of various sightlines of the mural in relation to vehicular and pedestrian traffic.

Attachments:

1. Civic Center Plaza Existing Path of Travel
2. Civic Center Plaza Proposed Path of Travel

INTRODUCTION

The City Council will conduct a site visit to the subject property as scheduled on the May 7th study session agenda. It is expected that City Councilmembers will examine the sightlines of the mural as they relate to the vehicular and foot traffic that passes by with the aim toward a fully informed set of opinions as to the most advantageous height.

DISCUSSION

Per Mayor Mirisch's request the City Council will visit the site of the Millard Sheets mural and consider the height of the artwork in relation to its setting.

FISCAL IMPACT


None.

RECOMMENDATION

No action is requested at this time.


Nancy Hunt-Coffey
Approved By

Attachment 1

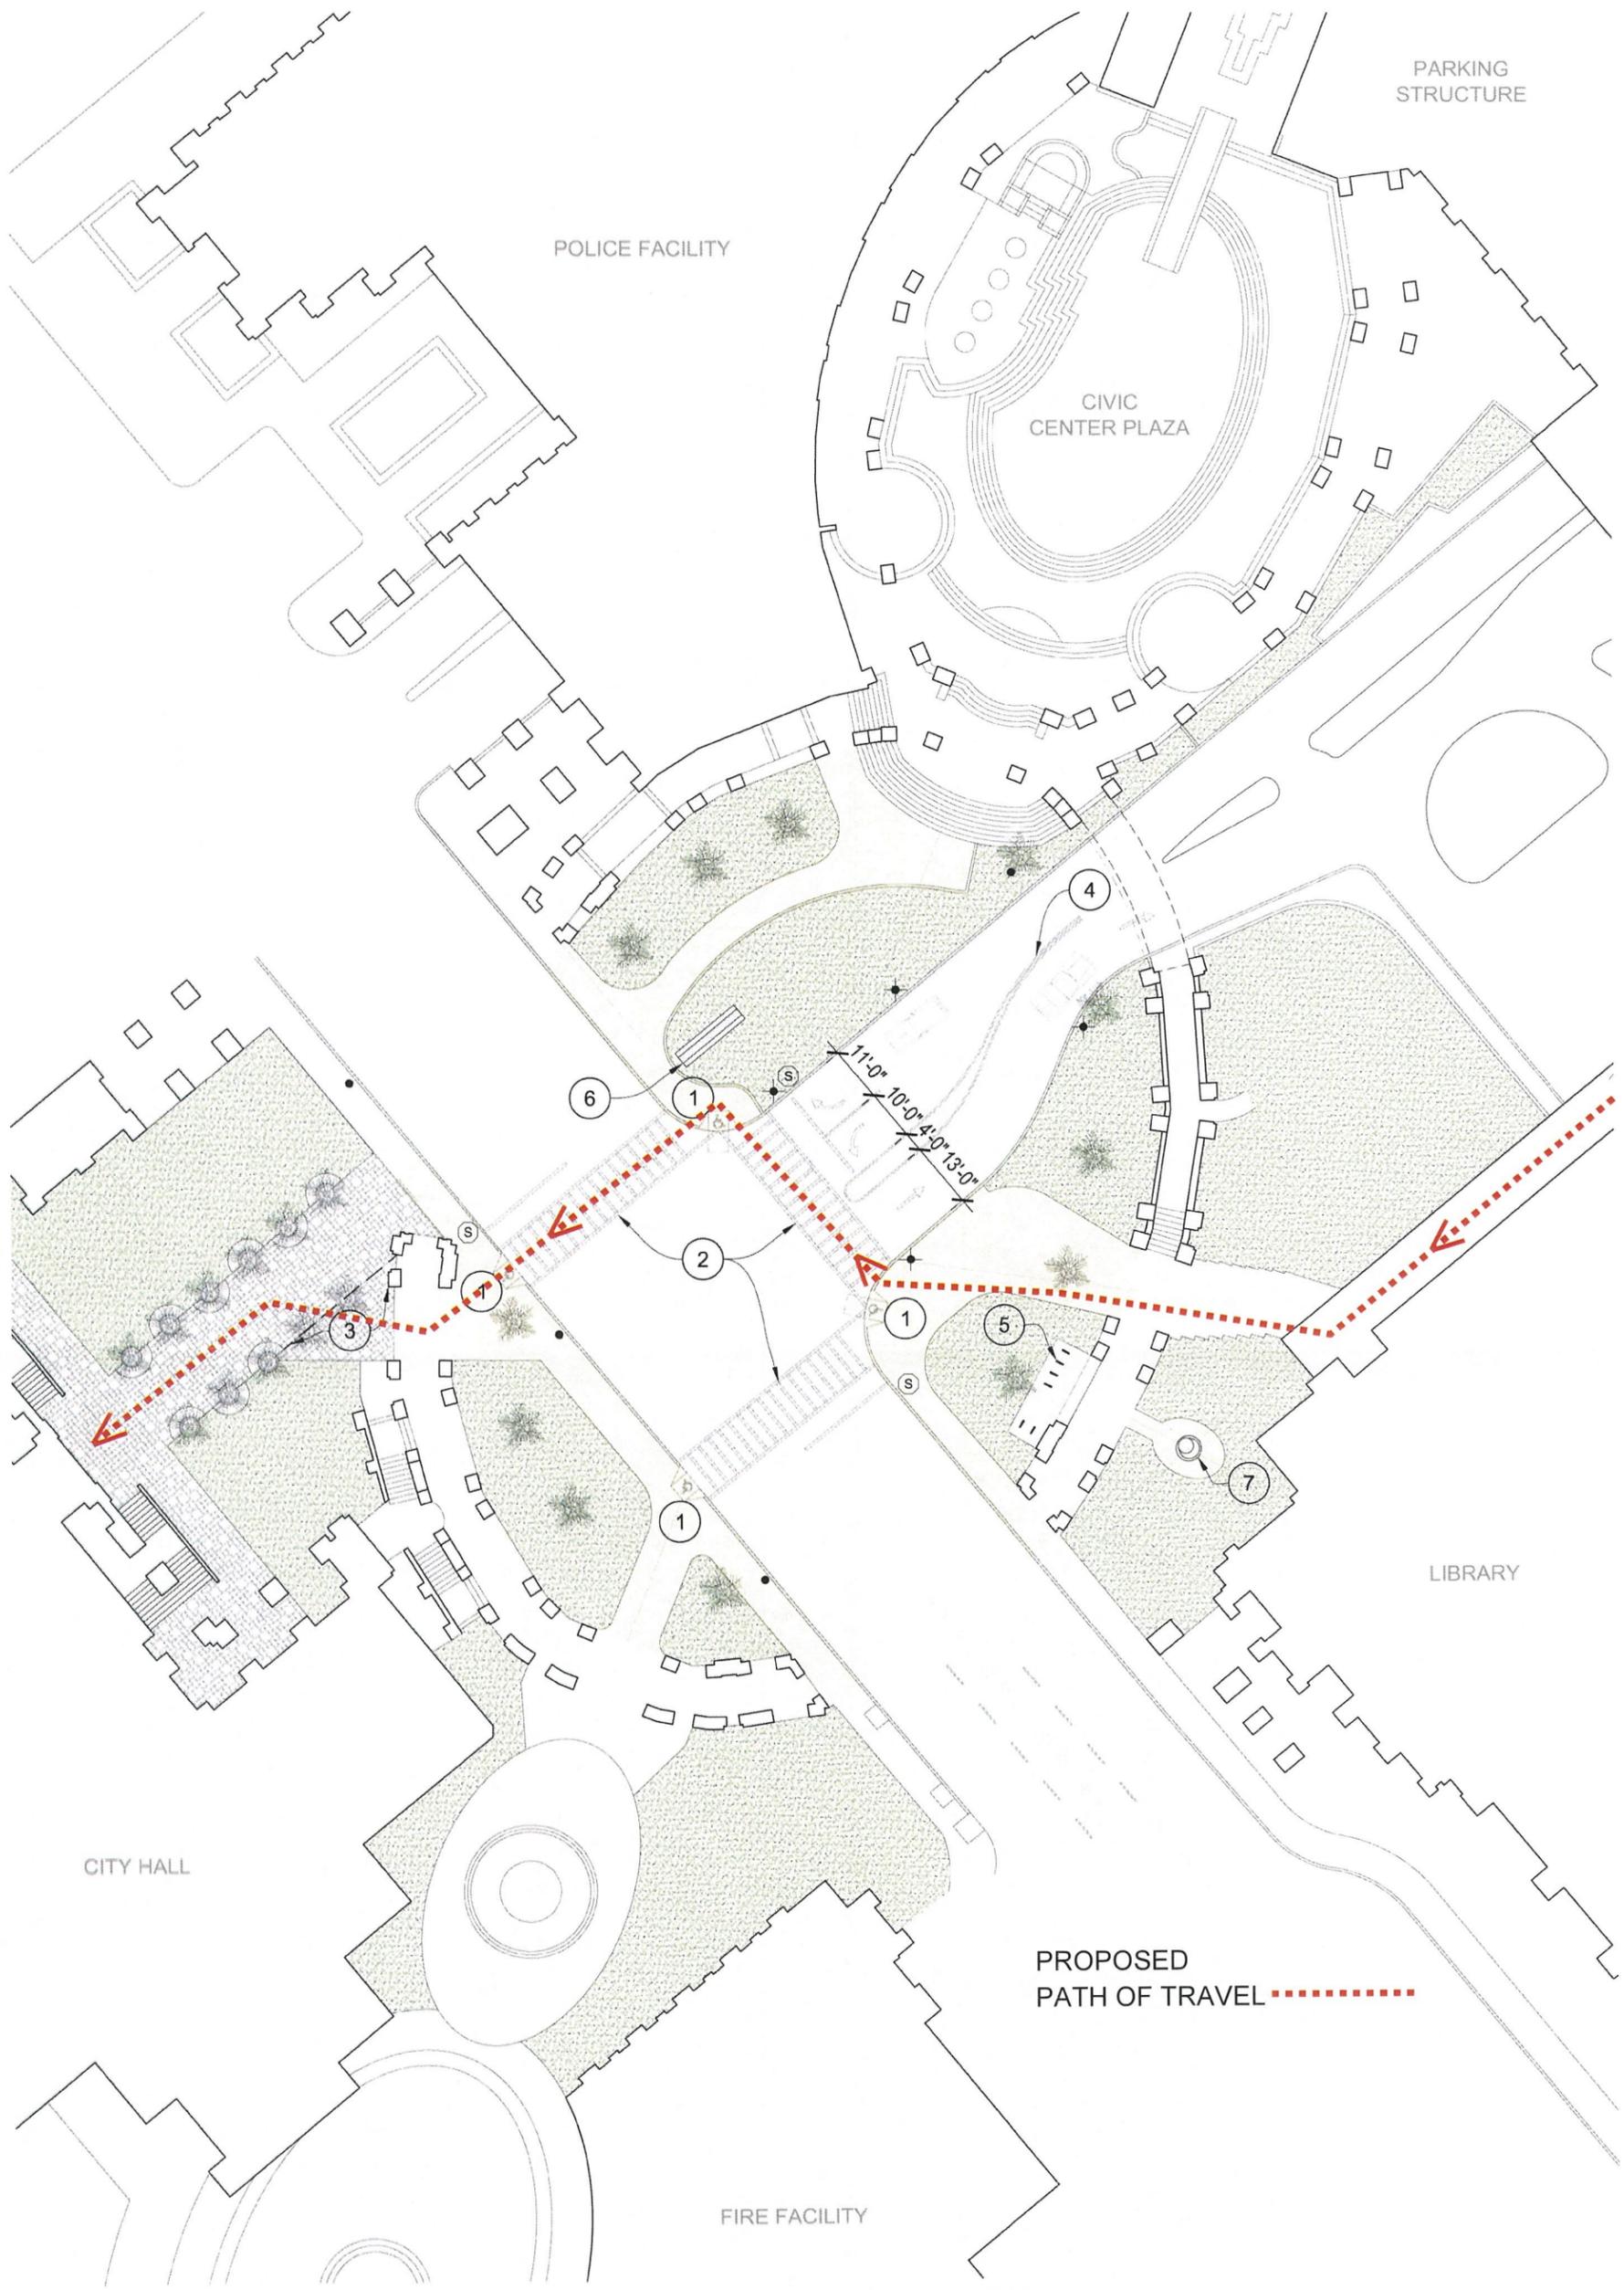

LEGEND


- (N) LANDSCAPE AREA W/ CONC. SURROUND
- (N) CONCRETE PAVING
- (E) PALM TREES IN NEW CONC. TREE GRATE
- RELOCATED STREET LIGHTS
- EXISTING STREET LIGHTS
- (N) STOP SIGN

KEY NOTES

- ① (N) CONC. CURB RAMP
- ② (N) CROSS WALK (PAINTED)
- ③ (N) FLAGSTONE PAVER TO MATCH (E)
- ④ (N) PAINTED TRAFFIC LANE INDICATOR
- ⑤ BIKE RACKS
- ⑥ (N) MONUMENT SIGN
- ⑦ ART PIECE



Attachment 2

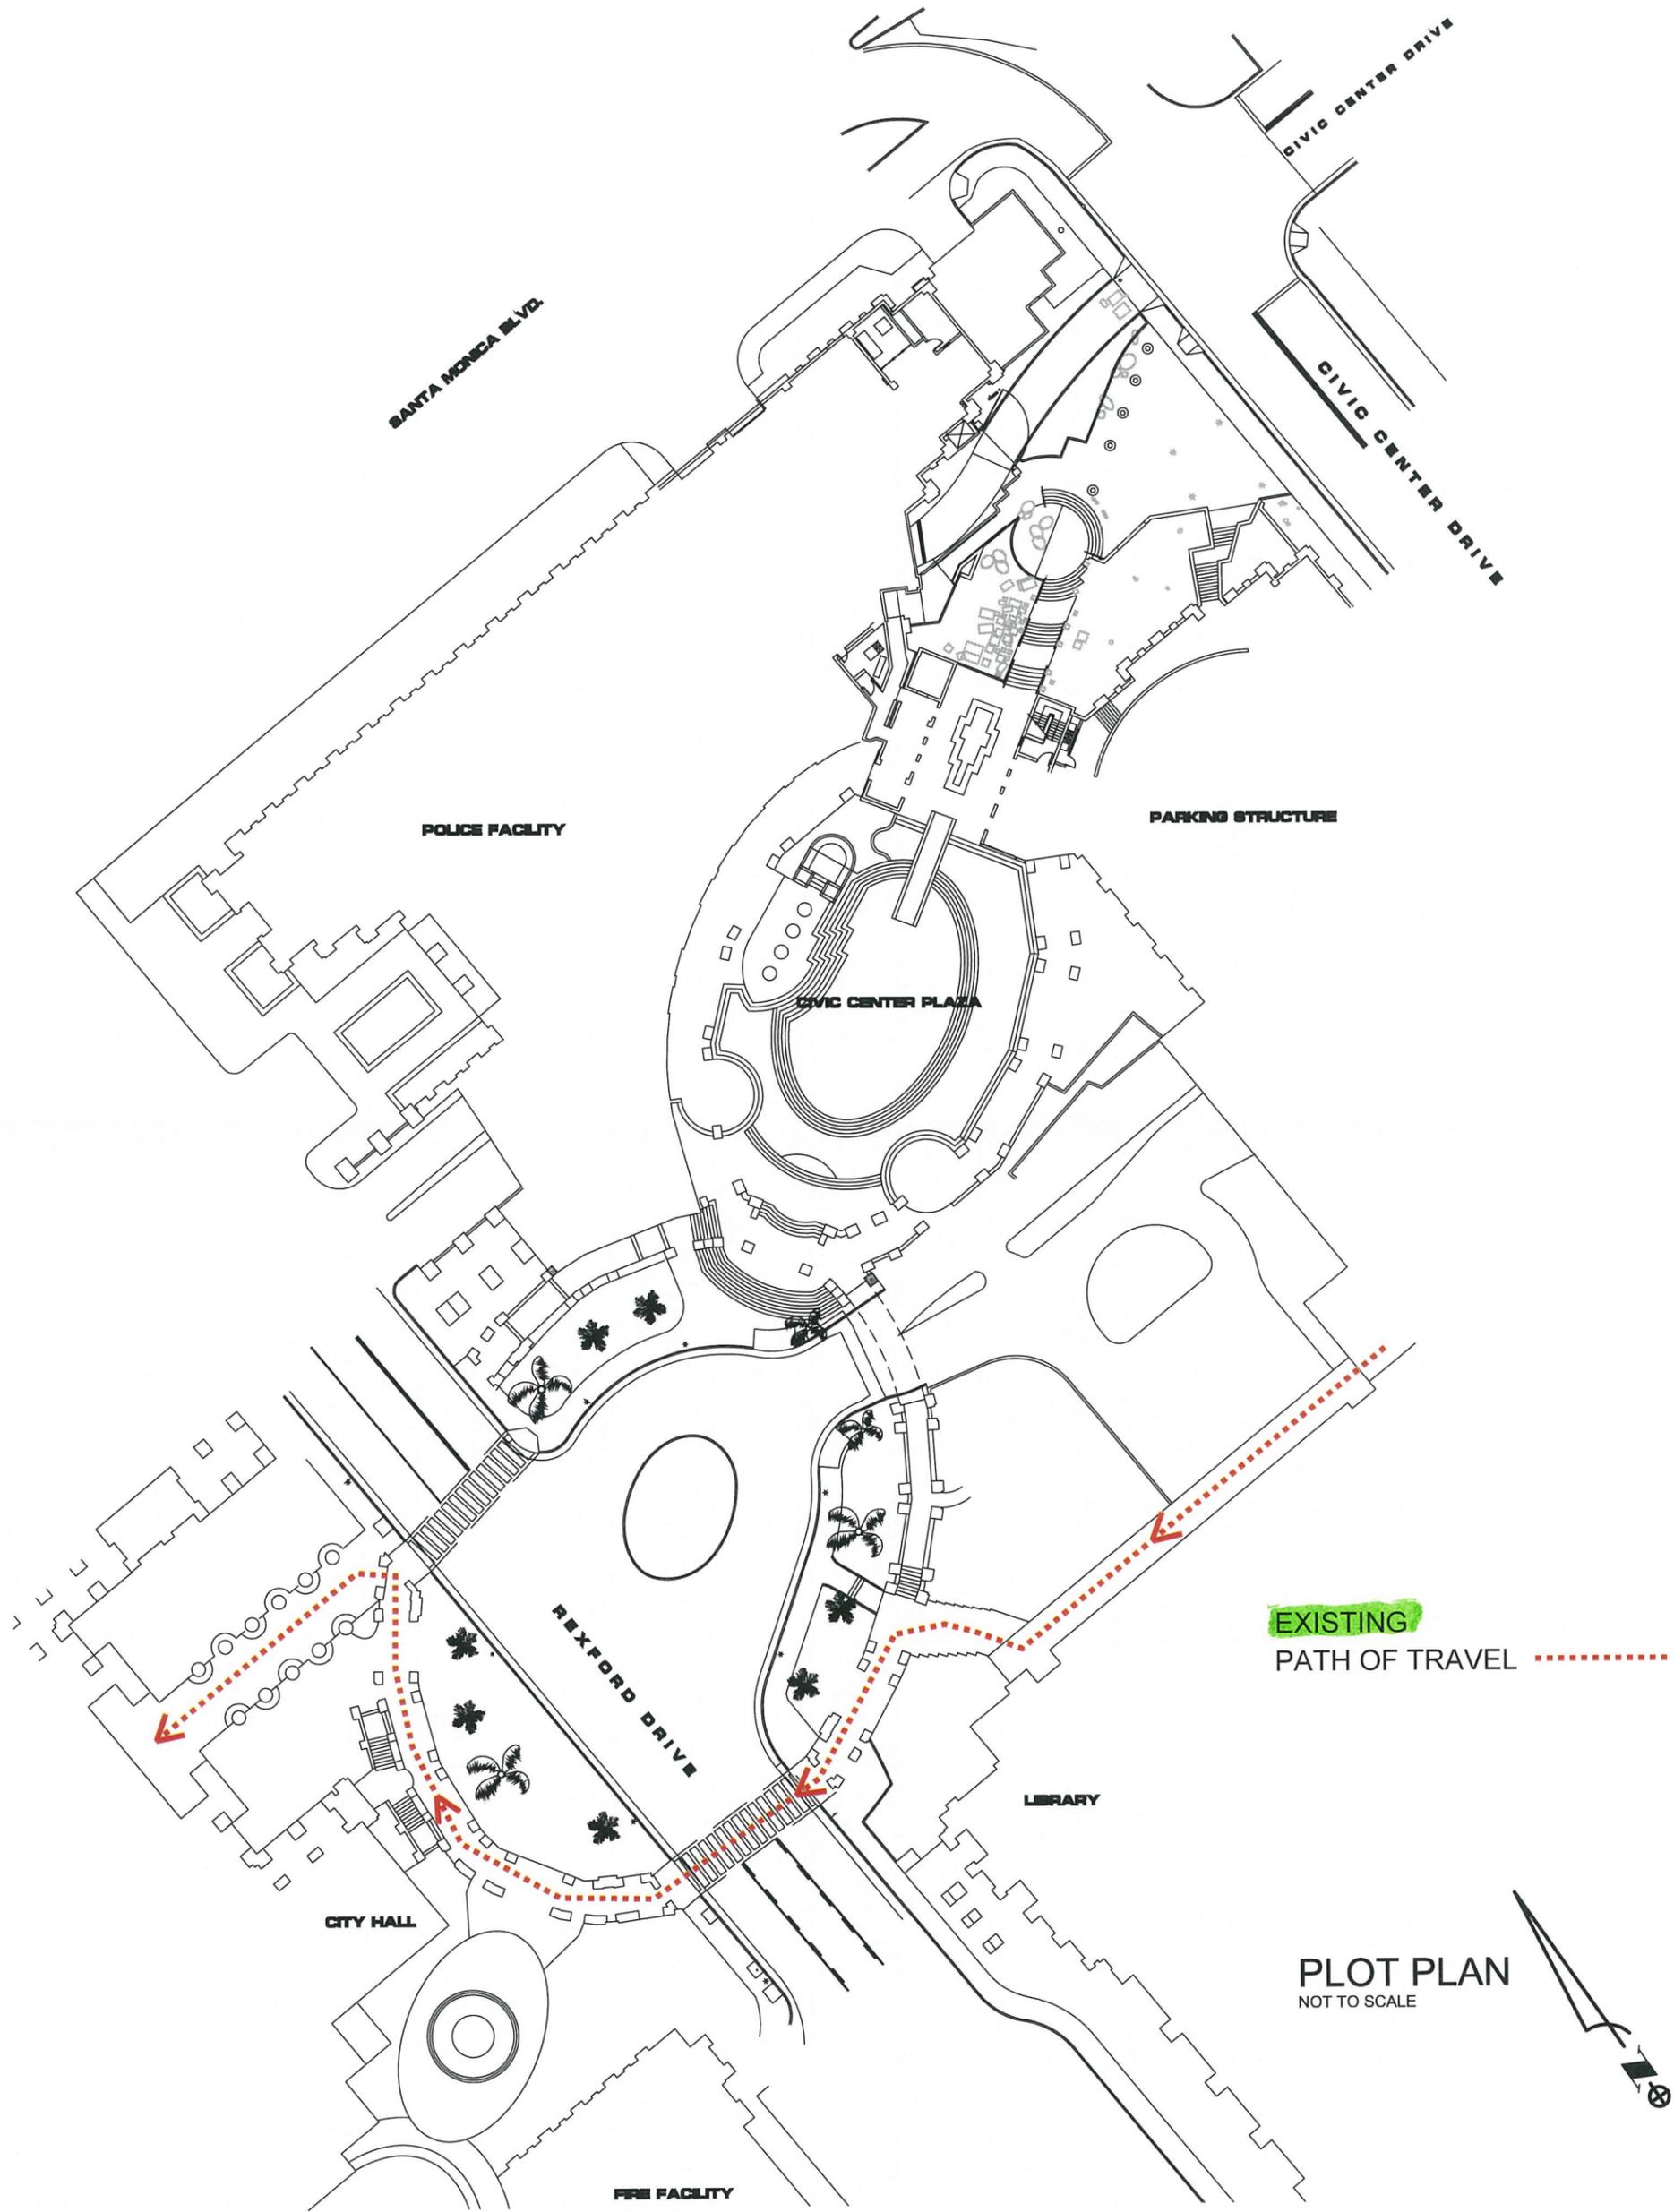

EXISTING
PATH OF TRAVEL

PLOT PLAN
NOT TO SCALE