



Architectural Commission Report

Meeting Date: Wednesday, January 15, 2014

Subject: **ROLEX**
9424 Wilshire Boulevard
Request for approval of business identification signage and building identification signage. The Commission will also consider adoption of a Categorical Exemption, pursuant to the California Environmental Quality Act. (PL1333355)

Project agent: American Signs

Recommendation: Conduct public hearing to discuss the project details and provide the applicant with an approval.

REPORT SUMMARY

The applicant is requesting review and approval of business identification signage and building identification signage for the existing Rolex building located at 9424 Wilshire Boulevard. The requested change is related only to illumination type; there is no change in the size or location of each sign. The existing signs utilize a halo-illumination system, which is proposed to be replaced with an internally-illuminated (LED) system.

The existing sign areas and locations are listed below:

- One (1) 14 SF business identification sign located on the east elevation;
- One (1) 53.6 SF building identification sign located on the east elevation, and;
- One (1) 53.6 SF building identification sign located on the west elevation.

URBAN DESIGN ANALYSIS

Based on a review conducted by the Urban Design Team, the proposed change in the illumination type is appropriate to the building and the streetscape.

ZONING CODE COMPLIANCE

Applications for design review are preliminarily evaluated for compliance with the zoning code. Applicants are encouraged and have the option of requesting a comprehensive review separate and apart from this application. Formal compliance review will occur when a building permit application is filed (plan check). The applicant has been advised that changes during plan check may require revisions and subsequent approval from the Architectural Commission or staff, as appropriate.

ENVIRONMENTAL ASSESSMENT

The subject project is exempt from the California Environmental Quality Act (CEQA – Public Resources Code §§21000 – 21178), pursuant to Section 15061(b)(3) of the State CEQA Guidelines in that the project includes the review of building design, colors and materials to the façade of the building, front

Attachment(s):

- A. Detailed Design Description and Materials (Applicant Prepared)
- B. Project Design Plans
- C. DRAFT Approval Resolution

Report Author and Contact Information:

Cindy Gordon, Associate Planner

(310) 285-1191

cgordon@beverlyhills.org



Architectural Commission Report

455 North Rexford Drive, Room 280-A

AC Meeting – January 15, 2014

yard landscaping or minor low-scaled accessory structures, such as fences or walls. It can be seen with certainty that there is no possibility that the subject activity could result in a significant effect on the environment. The project has also been reviewed and found to be a potential historic resource. However, the project has been designed consistent with the Secretary of the Interior's Standards for Rehabilitation and is also exempt from the California Environmental Quality Act, pursuant to Section 15331 (Historical Resource Restoration/Rehabilitation) of the State CEQA Guidelines.

PUBLIC OUTREACH AND NOTIFICATION

Public notification was not required for this project.



Architectural Commission Report

455 North Rexford Drive, Room 280-A
AC Meeting – January 15, 2014

Attachment A:

Detailed Design Description
and Materials (applicant prepared)

SECTION 2 – PROJECT DESCRIPTION / ZONING INFORMATION

A Indicate Requested Application

- Staff Review
 - Three (3) sets of plans required (see Section 6 for plan size requirements).
- Architectural Commission Review
 - Eight (8) sets of plans required (see Section 6 for plan size requirements).
 - Public Notice materials required for Sign Accommodations (see Section 5 for public notice requirements).

B Identify the scope of work (check all that apply):

- New construction
 - Façade Remodel ONLY
 - Business Identification Sign(s)
Number of signs proposed:
 - Building Identification Sign(s)
Number of signs proposed:
 - Sign Accommodation (explain reason for the accommodation request below):
Number of signs proposed:
 - Other: _____
- Remodel: Int. & Ext, no floor area added
 - Remodel: Int. & Ext, floor area added
 - Awning(s): New Recovery
 - Open Air Dining: #Tables # Chairs

C Describe the scope of work proposed including materials and finishes:

Remove "Halo" Illuminated (2) existing Signs on west facing facade, (1) sign on east facing wall. Replace all with "forward" facing illuminated signs of the exact size and copy.

D Identify the Project Zoning (City Zoning Map: <http://gis.beverlyhills.org/>)

- R-4 R-4X R-4 R-4-P R-4X2
- R-3 RMCP C-3 C-3A C-3B
- C-5 C-3T-1 C-3T-2 C-3T-5 C-5
- Other: _____

E Lot is currently developed with (check all that apply):

- General Office Building Multi-family Building Other (specify below): _____
- Retail Building Vacant
- Medical Office Building Restaurant

F Has the existing structure been designed by a notable architect or is it identified on any historic resource inventory, including the City of Beverly Historic Resources Survey (Verify with the Planning Division if the property is listed on the City's survey)?

Yes No If yes, please list Architect's name:

SECTION 3 – PROJECT DETAILS AND MATERIALS (continues on next page)

A Indicate in the chart below all applicable signage details:

	<u>Type of Sign</u>	<u>Quantity</u>	<u>Dimensions</u>	<u>Square Ft</u>	<u>Maximum Area Permitted by Code</u>
1	Wall Sign	1	60" x 34"	14.16	
2	Wall Sign	2	116" x 65.5"	52.0	
3					
4					
5					

B List the specific materials and finishes for all of the architectural features proposed in the project (List N/A, not applicable, for features that do not apply.):

FAÇADE (List all material for all portions visible from the street)

Material: N/A
 Texture /Finish: _____
 Color / Transparency: _____

WINDOWS/DOORS (Include frame, trim, glass, metal, etc.)

Material: N/A
 Texture /Finish: _____
 Color / Transparency: _____

ROOF

Material: N/A
 Texture /Finish: _____
 Color / Transparency: _____

COLUMNS

Material: N/A
 Texture /Finish: _____
 Color / Transparency: _____

BALCONIES & RAILINGS

Material: N/A
 Texture /Finish: _____
 Color / Transparency: _____

OUTDOOR DINING ELEMENTS (List all material for all outdoor dining elements.)

Material: N/A
 Texture /Finish: _____
 Color / Transparency: _____

SECTION 3 – PROJECT DETAILS AND MATERIALS (continued from previous page)

AWNINGS, CANOPIES

Material: N/A
Texture /Finish: _____
Color / Transparency: _____

DOWNSPOUTS / GUTTERS

Material: N/A
Texture /Finish: _____
Color / Transparency: _____

BUSINESS ID SIGN(S)

Material: Aluminum and polycarbonate. L.E.D Illuminated
Texture /Finish: Gloss
Color / Transparency: Powder Coated Green Aluminum and Green Translucent Vinyl

BUILDING ID SIGN(S)

Material: _____
Texture /Finish: _____
Color / Transparency: _____

EXTERIOR LIGHTING

Material: N/A
Texture /Finish: _____
Color / Transparency: _____

PAVED SURFACES

Material: N/A
Texture /Finish: _____
Color / Transparency: _____

FREESTANDING WALLS AND FENCES

Material: N/A
Texture /Finish: _____
Color / Transparency: _____

OTHER DESIGN ELEMENTS

Material: N/A
Texture /Finish: _____
Color / Transparency: _____

C Describe the proposed landscape theme, if applicable. Explain how the proposed landscaping complements the proposed style of architecture:

N/A

SECTION 4 – DESIGN ANALYSIS AND FINDINGS (for Commission level applications only)

A Clearly identify how your project adheres to each of the required findings of the Architectural Review Commission:

- 1. Describe how the proposed building or structure is in conformity with good taste and good design and, in general, contributes to the image of Beverly Hills as a place of beauty, spaciousness, balance, taste, fitness, broad vistas and high quality.**

The proposed signs replace existing signs and share the same size and area. The new signs will have a soft glow of green and yellow as opposed to the existing harsh white light. The two large building identification signs can only be seen from several blocks away hence they do not affect the pedestrian experience. The smaller sign faces Reeves Dr. and again has a soft light so as to minimally impact its environment.

- 2. Describe how the proposed building or structure indicates the manner in which the structure is reasonably protected against external and internal noise, vibrations, and other factors which may tend to make the environment less desirable.**

The exterior signage should not be impacted by external or internal noise

- 3. Describe how the proposed building or structure is not, in its exterior design and appearance, of inferior quality such as to cause the nature of the local environment to materially depreciate in appearance and value.**

The new signs meet or exceed the level of quality and craftsmanship of the signs they are replacing.

- 4. Describe how the proposed building or structure is in harmony with the proposed developments on land in the general area, with the general plan for Beverly Hills, and with any precise plans adopted pursuant to the general plan.**

The proposed signs existing and are part of the overall conceptual design for the 9420 Wilshire. The only change is instead of being backlit the signs will now have forward illumination.

- 5. Describe how the proposed development is in conformity with the standards of the municipal code and other applicable laws insofar as the location and appearance of the buildings and structures are involved.**

The proposed signs replace existing signs which conform to the standards of the municipal code. The new signs are different from the existing in only that they will glow at night instead of being backlit.



Architectural Commission Report


455 North Rexford Drive, Room 280-A

AC Meeting – January 15, 2014

Attachment B:
Project Design Plans



AMERICAN SIGNS
 PHONE: (323) 938-7446
 FAX: (323) 938-7447
 WWW.AMERICANSIGNSINC.COM
 INFO@AMERICANSIGNSINC.COM

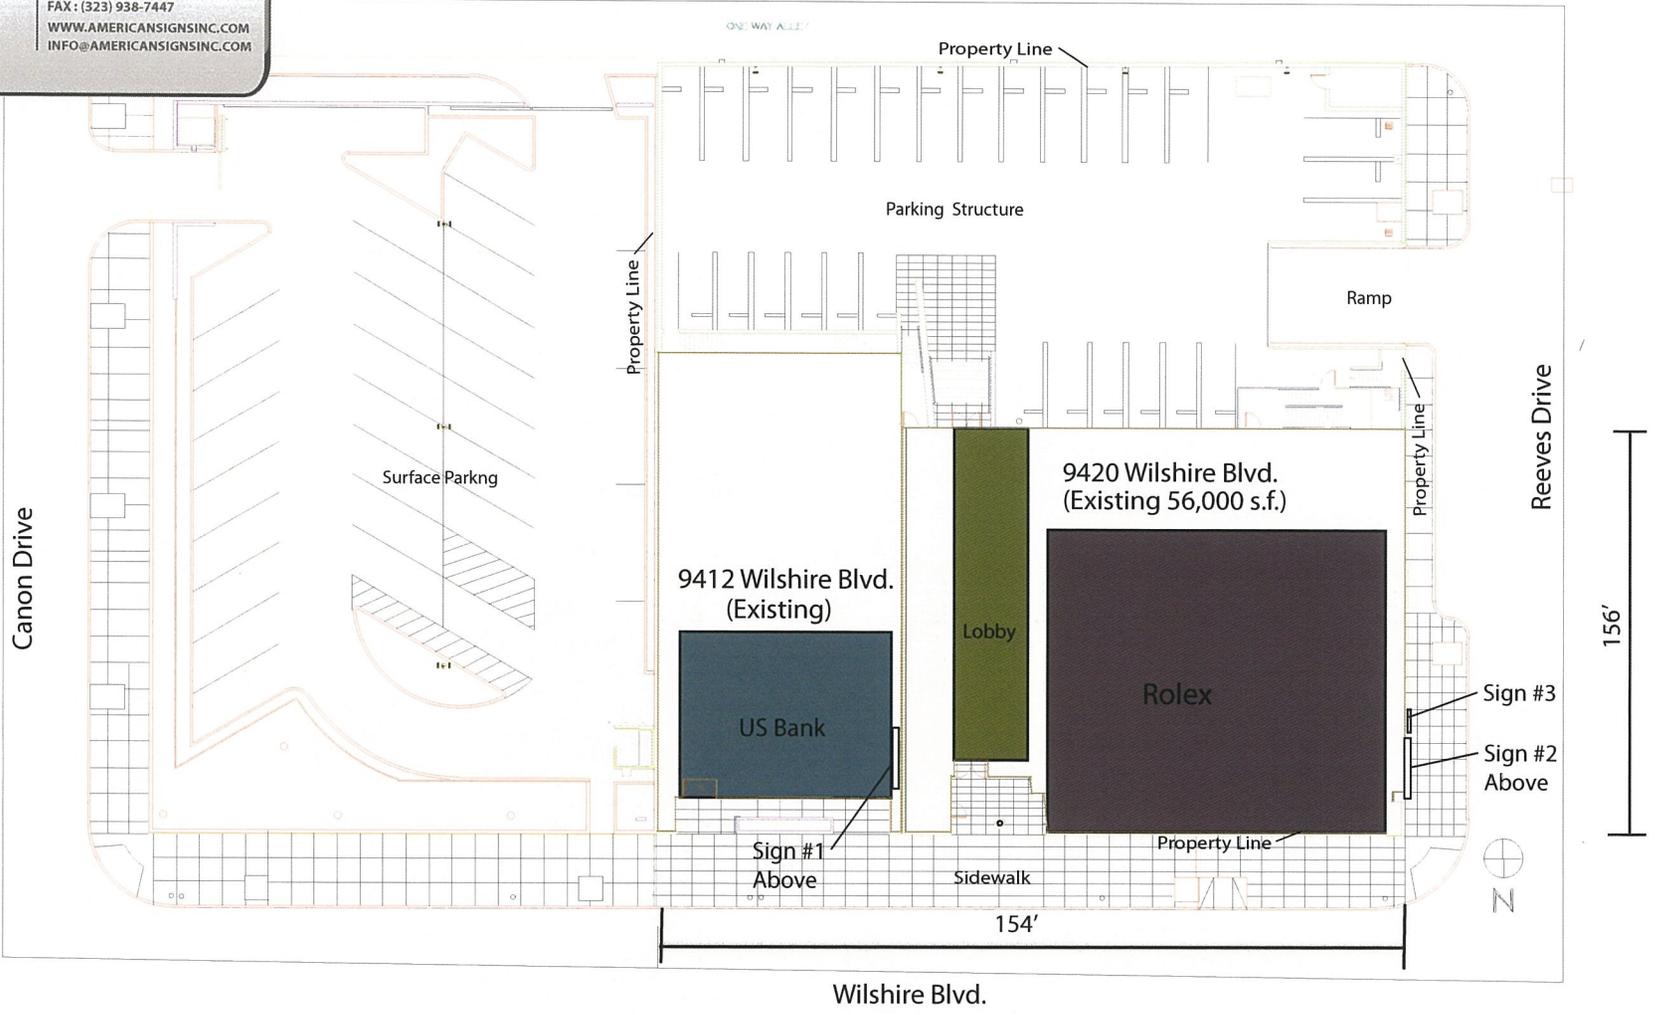

PROJECT:  **ROLEX**

REVISIONS
 REV. # DATE: BY:

DRAWN BY **DWG. DATE**


PROJECT LOCATION:

ALL DRAWINGS ARE THE PROPERTY OF AMERICAN SIGNS CA., L.L.C. TO BE USED FOR CONCEPTUAL PURPOSES ONLY UNTIL SIGNED AND DATED BY PROJECT MANAGER OR CUSTOMER. ANY USE OF THESE DRAWINGS FOR OTHER PURPOSES IS PROHIBITED.



**AMERICAN
SIGNS**

PHONE : (323) 938-7446
 FAX : (323) 938-7447
 WWW.AMERICANSIGNSINC.COM
 INFO@AMERICANSIGNSINC.COM

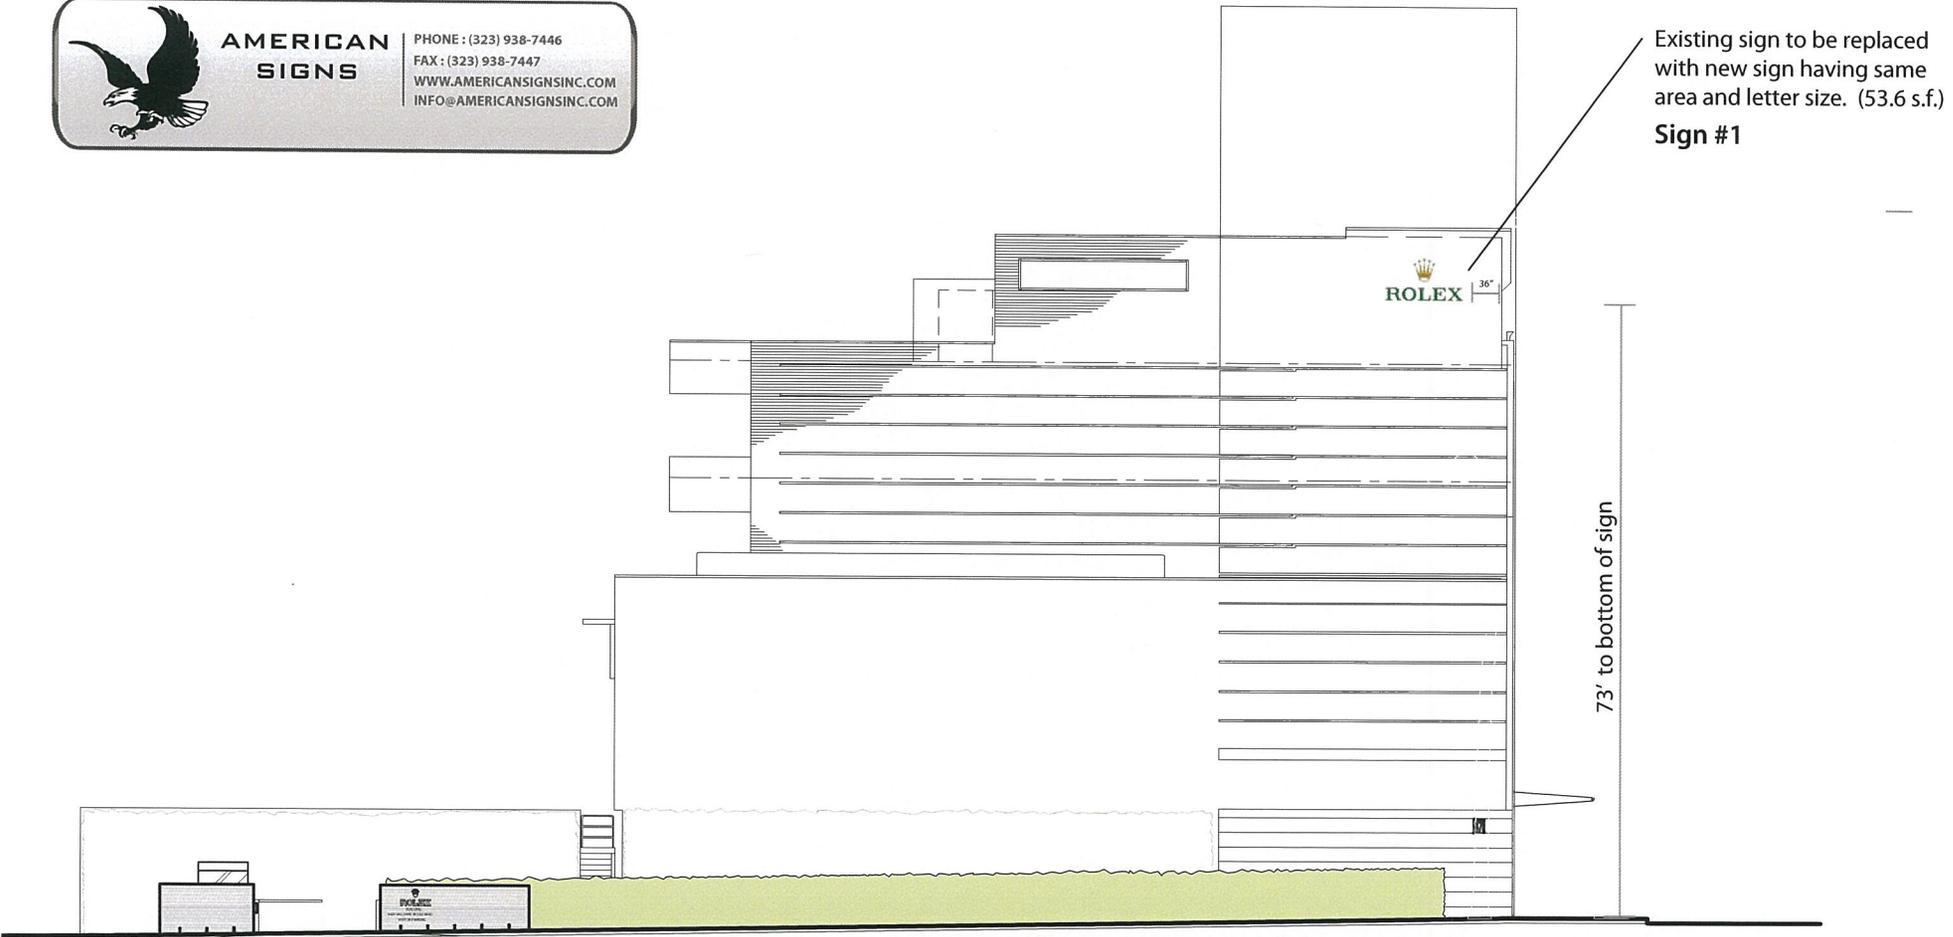


75 ft x 100 ft = 7500 sq ft x 2% = 150 sq ft allowed
 Proposed and existing signage is 53.6 sq ft per sign

EAST ELEVATION: CANON DRIVE

PROJECT:  ROLEX	REVISIONS REV. # <input type="text" value="1"/> DATE: <input type="text" value="12-1-13"/> BY: <input type="text"/>	DRAWN BY <input type="text" value="Mark Allen"/>	DWG. DATE <input type="text" value="10-30-13"/>	ALL DRAWINGS ARE THE PROPERTY OF AMERICAN SIGNS CA., L.L.C TO BE USED FOR CONCEPTUAL PURPOSES ONLY UNTIL SIGNED AND DATED BY PROJECT MANAGER OR CUSTOMER. ANY USE OF THESE DRAWINGS FOR OTHER PURPOSES IS PROHIBITED.
	PROJECT LOCATION: <input type="text" value="9420Wilshire"/>			



AMERICAN SIGNS
 PHONE: (323) 938-7446
 FAX: (323) 938-7447
 WWW.AMERICANSIGNSINC.COM
 INFO@AMERICANSIGNSINC.COM

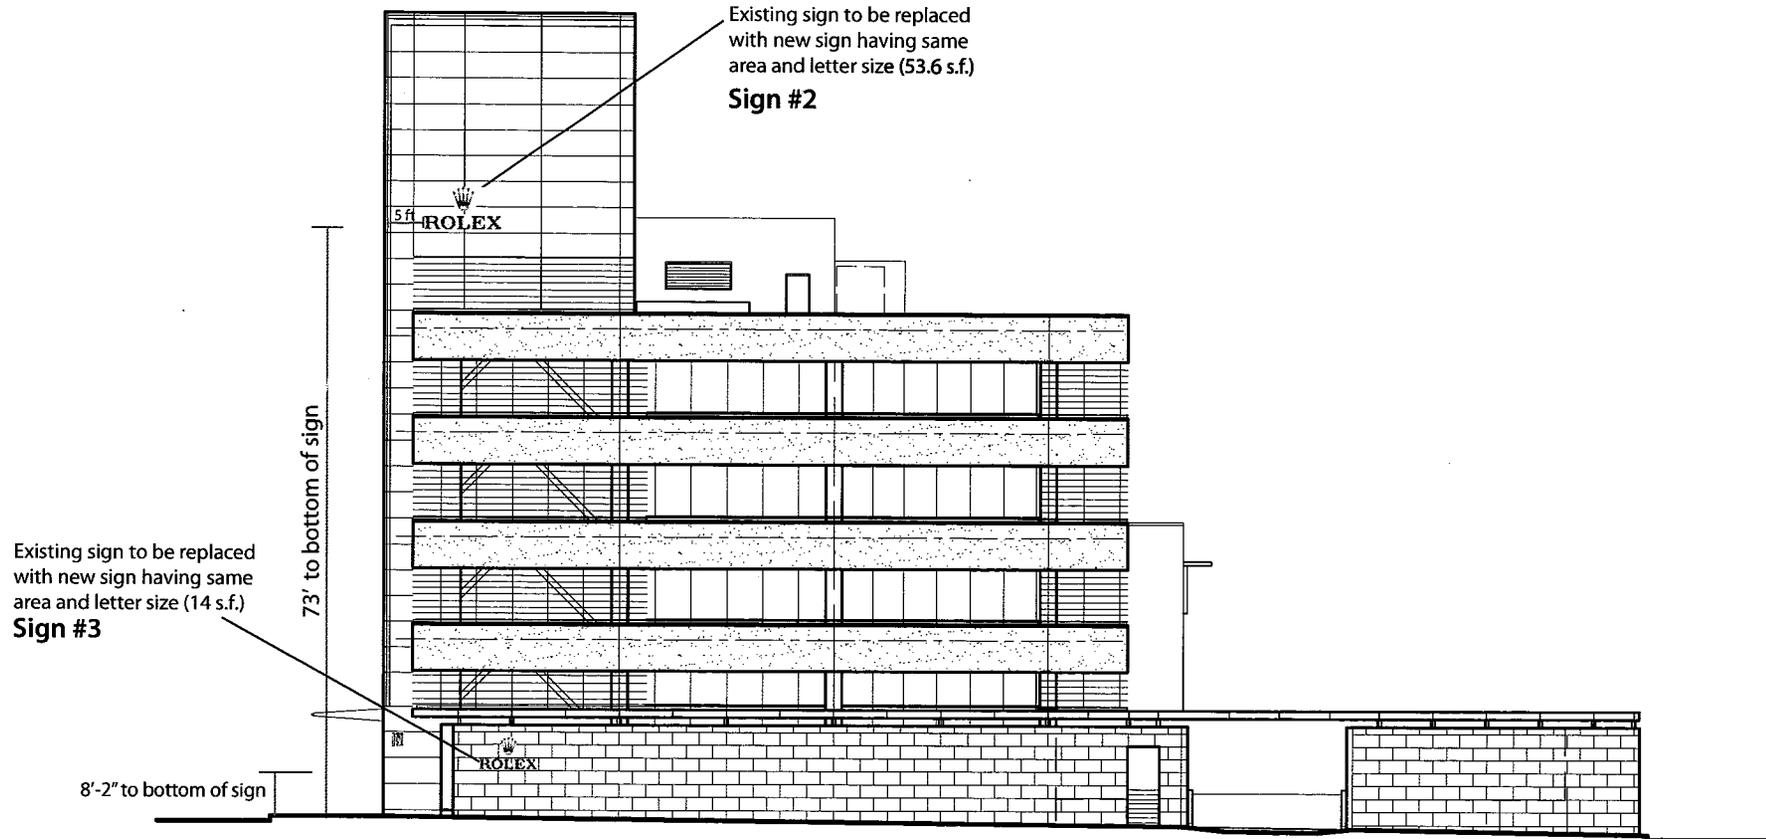

75 ft x 100 ft = 7500 sq ft x 2% = 150 sq ft allowed
 Proposed and existing signage is 53.6 sq ft per sign


WEST ELEVATION: REEVES DRIVE

PROJECT:  ROLEX	REVISIONS REV. # <input type="text" value="1"/> DATE: <input type="text" value="12-1-13"/> BY: <input type="text"/>	DRAWN BY Mark Allen	DWG. DATE 10-30-13	ALL DRAWINGS ARE THE PROPERTY OF AMERICAN SIGNS CA., L.L.C TO BE USED FOR CONCEPTUAL PURPOSES ONLY UNTIL SIGNED AND DATED BY PROJECT MANAGER OR CUSTOMER. ANY USE OF THESE DRAWINGS FOR OTHER PURPOSES IS PROHIBITED.
	PROJECT LOCATION: <input type="text" value="9420Wilshire"/>			



**AMERICAN
SIGNS**

PHONE : (323) 938-7446
 FAX : (323) 938-7447
 WWW.AMERICANSIGNSINC.COM
 INFO@AMERICANSIGNSINC.COM

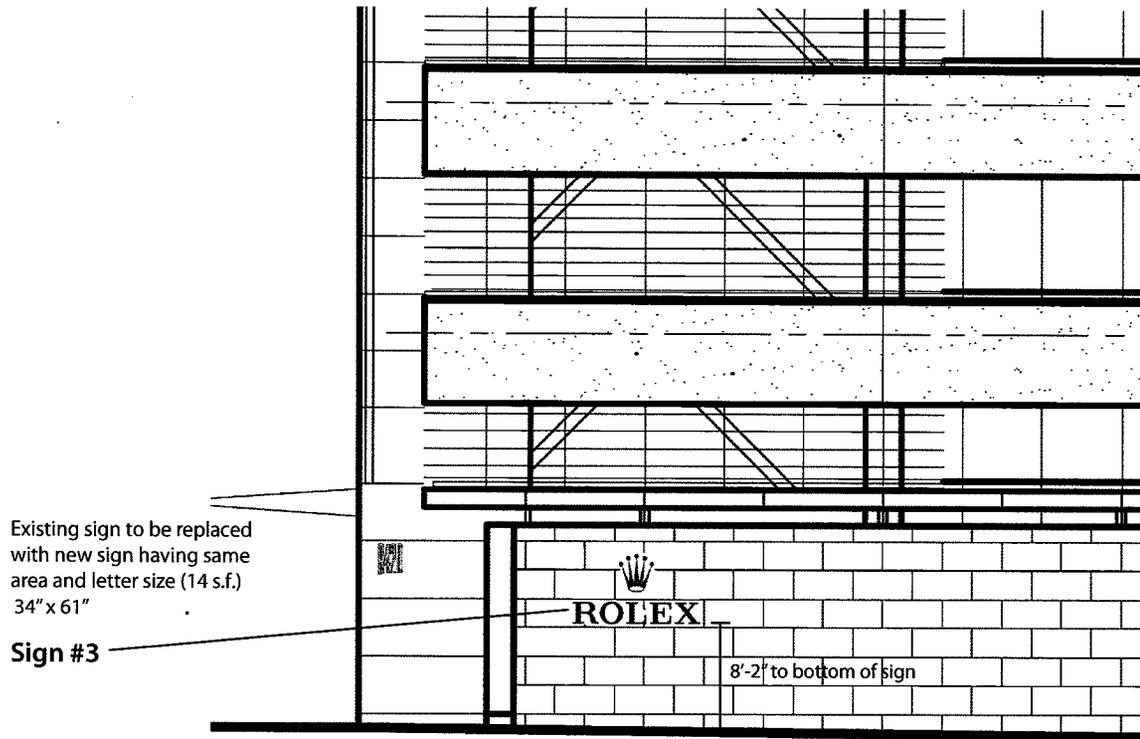

PROJECT:  ROLEX	REVISIONS REV. # <input type="text" value="1"/> DATE: <input type="text" value="12-1-13"/> BY: <input type="text"/>	DRAWN BY Mark Allen	DWG. DATE 10-30-13	ALL DRAWINGS ARE THE PROPERTY OF AMERICAN SIGNS CA., L.L.C TO BE USED FOR CONCEPTUAL PURPOSES ONLY UNTIL SIGNED AND DATED BY PROJECT MANAGER OR CUSTOMER. ANY USE OF THESE DRAWINGS FOR OTHER PURPOSES IS PROHIBITED.
	PROJECT LOCATION: <input type="text" value="9420 Wilshire"/>			






AMERICAN
SIGNS

PHONE : (323) 938-7446
FAX : (323) 938-7447
WWW.AMERICANSIGNSINC.COM
INFO@AMERICANSIGNSINC.COM

PRIMARY SIGNAGE SIGNS #1 & #2

CHANNEL LETTER

TYPICAL

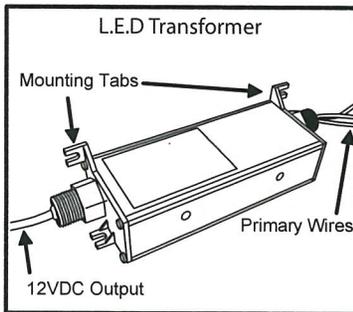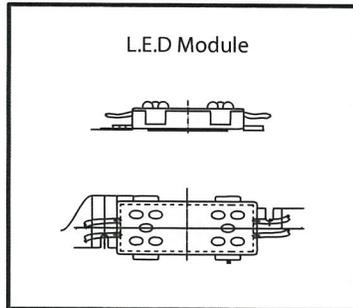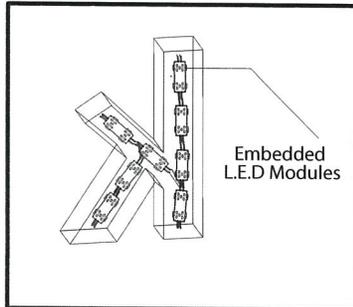

sign area= 52 s.f.

PROJECT:



REVISIONS

REV. # 2 DATE: 12-1-13 BY:

DRAWN BY

Mark Allen

DWG. DATE

04-26-13

PROJECT LOCATION: 9420 Wilshire

ALL DRAWINGS ARE THE PROPERTY OF AMERICAN SIGNS CA., L.L.C.
TO BE USED FOR CONCEPTUAL PURPOSES ONLY UNTIL SIGNED
AND DATED BY PROJECT MANAGER OR CUSTOMER. ANY USE
OF THESE DRAWINGS FOR OTHER PURPOSES IS PROHIBITED.






AMERICAN
SIGNS

PHONE : (323) 938-7446
FAX : (323) 938-7447
WWW.AMERICANSIGNSINC.COM
INFO@AMERICANSIGNSINC.COM

PRIMARY SIGNAGE SIGN #3

CHANNEL LETTER

TYPICAL

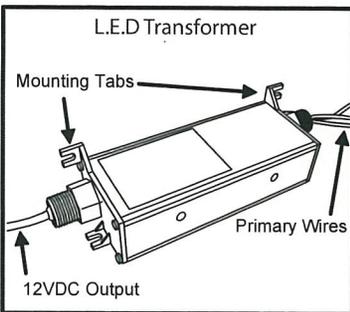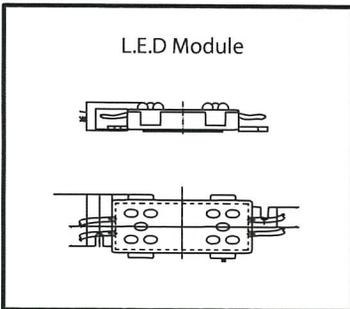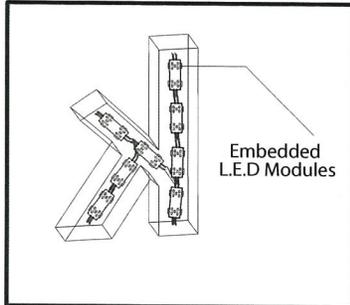

PROJECT:



REVISIONS

REV. # 2 DATE: 12-10-13 BY:

PROJECT LOCATION: 9420 Wilshire

DRAWN BY

Mark Allen

DWG. DATE

04-26-13

ALL DRAWINGS ARE THE PROPERTY OF AMERICAN SIGNS CA., L.L.C
TO BE USED FOR CONCEPTUAL PURPOSES ONLY UNTIL SIGNED
AND DATED BY PROJECT MANAGER OR CUSTOMER. ANY USE
OF THESE DRAWINGS FOR OTHER PURPOSES IS PROHIBITED.







AMERICAN
SIGNS

PHONE : (323) 938-7446
FAX : (323) 938-7447
WWW.AMERICANSIGNSINC.COM
INFO@AMERICANSIGNSINC.COM

PRIMARY SIGNAGE

CHANNEL LETTER SECTION

TYPICAL N.T.S.

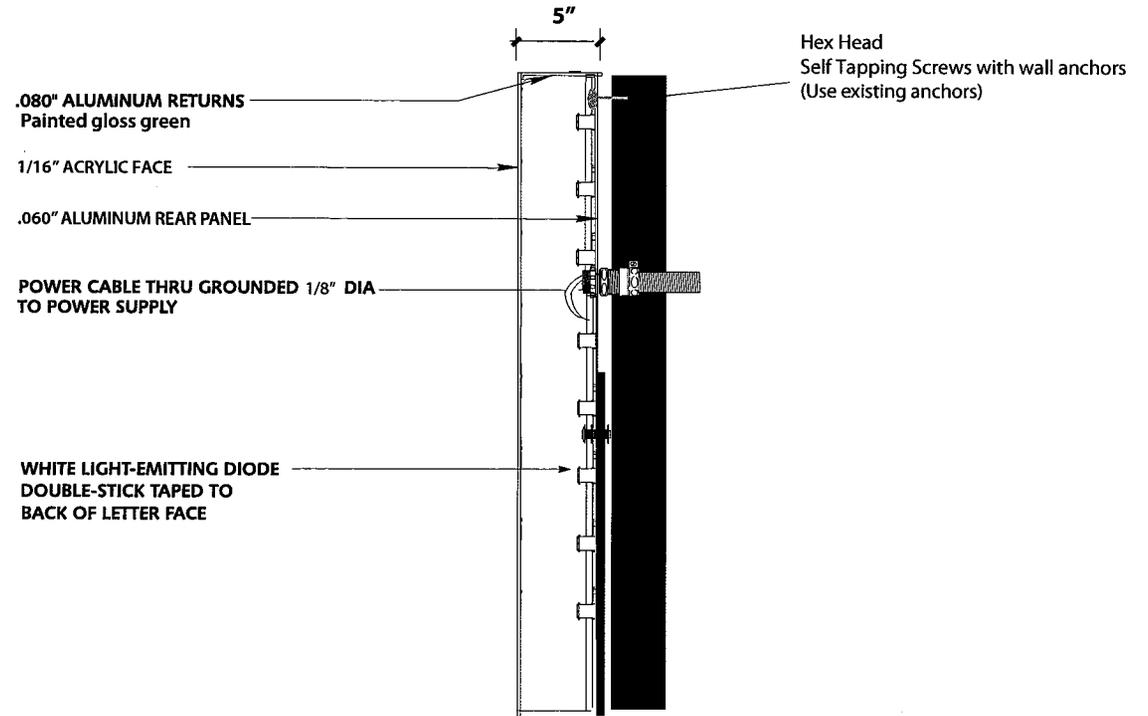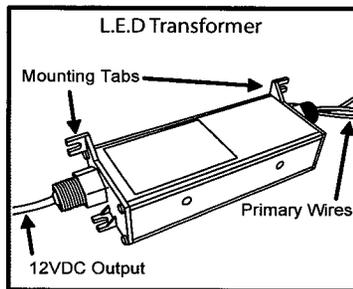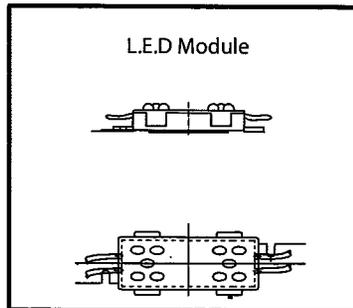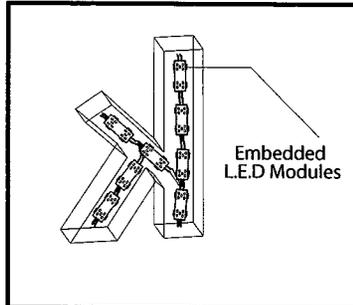

PROJECT:



REVISIONS

REV. # DATE: 12-1-13 BY:

PROJECT LOCATION:

DRAWN BY

Mark Allen

DWG. DATE

10-30-13

ALL DRAWINGS ARE THE PROPERTY OF AMERICAN SIGNS CA., L.L.C. TO BE USED FOR CONCEPTUAL PURPOSES ONLY UNTIL SIGNED AND DATED BY PROJECT MANAGER OR CUSTOMER. ANY USE OF THESE DRAWINGS FOR OTHER PURPOSES IS PROHIBITED.



AMERICAN
SIGNS

PHONE: (323) 938-7446
FAX: (323) 938-7447
WWW.AMERICANSIGNSINC.COM
INFO@AMERICANSIGNSINC.COM



East Elevation

PROJECT:



ROLEX

REVISIONS

REV. # DATE: BY:

PROJECT LOCATION:

DRAWN BY

DWG. DATE


ALL DRAWINGS ARE THE PROPERTY OF AMERICAN SIGNS CA., L.L.C
TO BE USED FOR CONCEPTUAL PURPOSES ONLY UNTIL SIGNED
AND DATED BY PROJECT MANAGER OR CUSTOMER. ANY USE
OF THESE DRAWINGS FOR OTHER PURPOSES IS PROHIBITED.



AMERICAN
SIGNS

PHONE : (323) 938-7446
FAX : (323) 938-7447
WWW.AMERICANSIGNSINC.COM
INFO@AMERICANSIGNSINC.COM

West Elevation

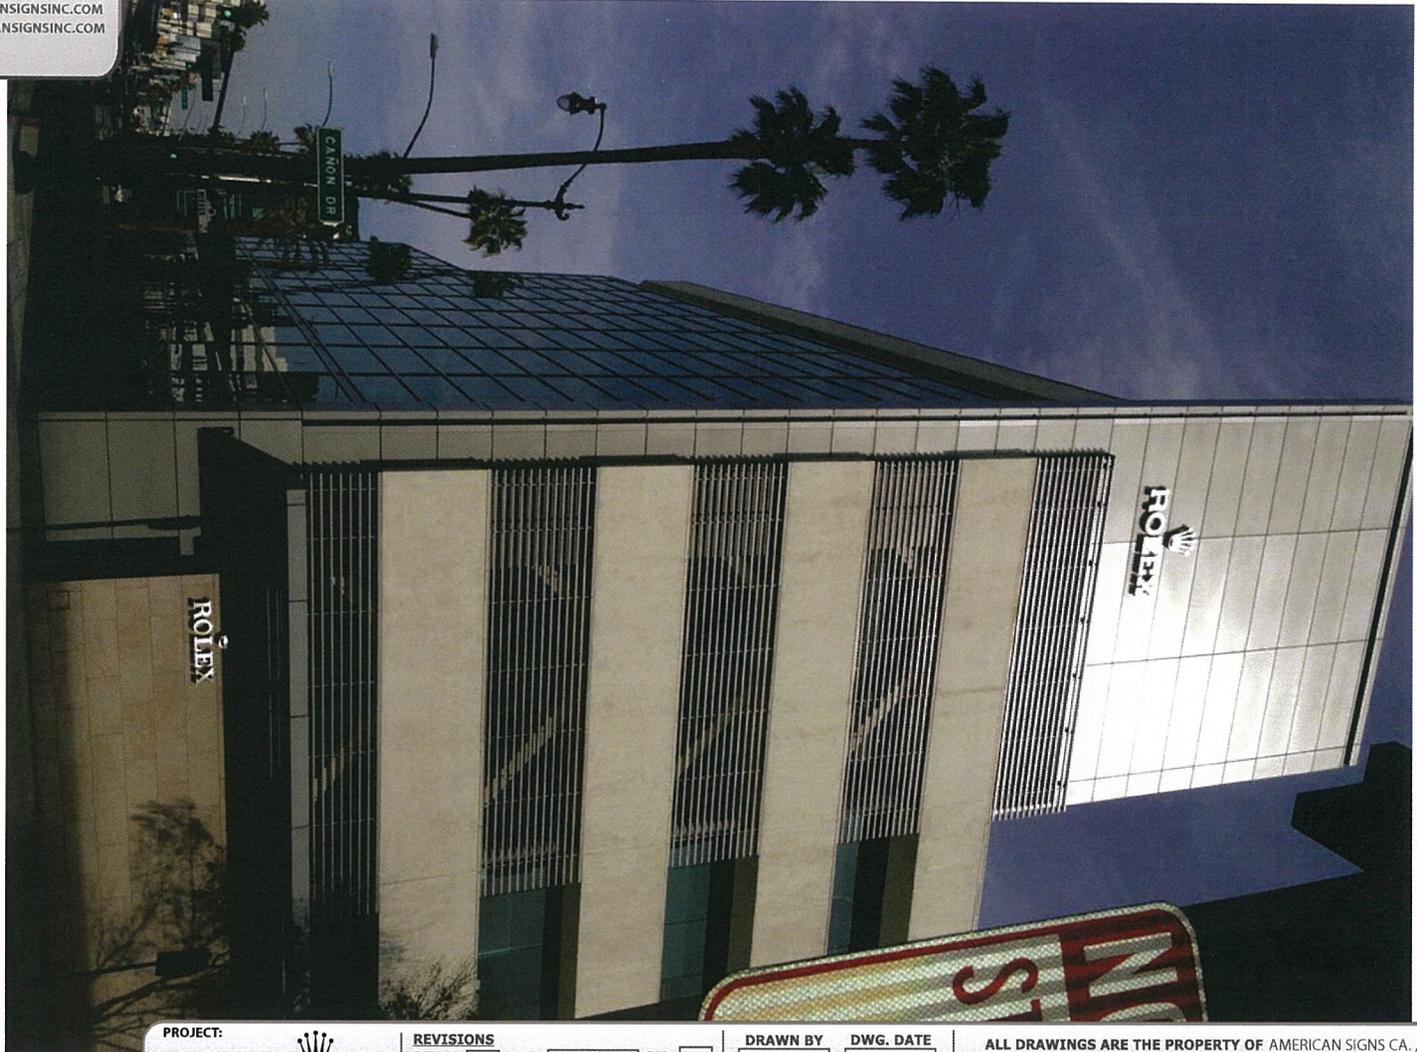

PROJECT:


ROLEX

REVISIONS

REV. # DATE: BY:

PROJECT LOCATION:

DRAWN BY
Mark Allen

DWG. DATE
10-30-13



ALL DRAWINGS ARE THE PROPERTY OF AMERICAN SIGNS CA., L.L.C.
TO BE USED FOR CONCEPTUAL PURPOSES ONLY UNTIL SIGNED
AND DATED BY PROJECT MANAGER OR CUSTOMER. ANY USE
OF THESE DRAWINGS FOR OTHER PURPOSES IS PROHIBITED.



AMERICAN
SIGNS

PHONE: (323) 938-7446
FAX: (323) 938-7447
WWW.AMERICANSIGNSINC.COM
INFO@AMERICANSIGNSINC.COM

SURROUNDING BUILDINGS

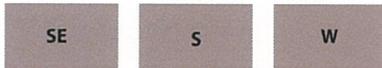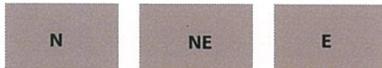

PROJECT:	 ROLEX	REVISIONS REV. # 1 DATE: 10-30-13 BY: <input type="checkbox"/>	DRAWN BY Mark Allen	DWG. DATE 10-30-13	ALL DRAWINGS ARE THE PROPERTY OF AMERICAN SIGNS CA., L.L.C. TO BE USED FOR CONCEPTUAL PURPOSES ONLY UNTIL SIGNED AND DATED BY PROJECT MANAGER OR CUSTOMER. ANY USE OF THESE DRAWINGS FOR OTHER PURPOSES IS PROHIBITED.
PROJECT LOCATION: 9420 Wilshire					



Architectural Commission Report

455 North Rexford Drive, Room 280-A

AC Meeting – January 15, 2014

Attachment C:

DRAFT Approval Resolution

RESOLUTION NO. AC-XX-14

RESOLUTION OF THE ARCHITECTURAL COMMISSION OF THE CITY OF BEVERLY HILLS CONDITIONALLY APPROVING AN ARCHITECTURAL REVIEW PERMIT TO ALLOW BUSINESS IDENTIFICATION SIGNAGE AND BUILDING IDENTIFICATION SIGNAGE FOR THE PROPERTY LOCATED AT 9424 WILSHIRE BOULEVARD (PL1333355 - ROLEX).

The Architectural Commission of the City of Beverly Hills hereby finds, resolves and determines as follows:

Section 1. American Signs, agent, on behalf of the property owner, Rolex CA Realty, LLC, and the tenant, Rolex (Collectively the “Applicant”), has applied for architectural approval of a business identification signage and building identification signage for the property located at 9424 Wilshire Boulevard.

Section 2. Beverly Hills Municipal Code Article 30, Chapter 3 of Title 10, authorizes the Architectural Commission the authority to approve, approve with conditions or deny design-related aspects of projects located in the city’s commercial and multi-family districts, subject to findings set forth in Beverly Municipal Code Section 10-3-3010.

Section 3. Consistent with Beverly Hills Municipal Code Section 10-3-3010, this resolution documents the official action of the architectural commission with respect to the project.

Section 4. The subject project has been reviewed pursuant to the provisions set forth in the California Environmental Quality Act (CEQA – Public Resource Code Sections 21000, *et seq.*), the State CEQA Guidelines (California Code of Regulations, Title 14, Sections 15000 *et seq.*), and the city’s local CEQA Guidelines. The subject project is exempt from environmental review pursuant to Section

15061(b)(3) of the State CEQA Guidelines in that the project includes the review of building design, colors and materials to the façade of the building, landscaping or minor low-scaled accessory structures, such as fences or walls. It can be seen with certainty that there is no possibility that the subject activity could result in a significant effect on the environment. The project has also been reviewed and found to be a potential historic resource. However, the project has been designed consistent with the Secretary of the Interior's Standards for Rehabilitation and is also exempt from the California Environmental Quality Act, pursuant to Section 15331 (Historical Resource Restoration/Rehabilitation) of the State CEQA Guidelines.

Section 5. The Architectural Commission conducted a duly noticed public hearing on January 15, 2014 at which time oral and documentary evidence was received concerning the application.

Section 6. Based upon the evidence presented at the hearings, including the staff report(s), oral and written testimony, the Architectural Commission hereby makes the following findings:

A. The plan for the proposed building or structure is in conformity with good taste and good design and, in general, contributes to the image of Beverly Hills as a place of beauty, spaciousness, balance, taste, fitness, broad vistas, and high quality. Specifically the project incorporates an appropriate balance of color, high quality materials and appropriate architectural design principles to reinforce the city's urban form and promote the image of Beverly Hills.

B. The plan for the proposed building or structure indicates the manner in which the structure is reasonably protected against external and internal noise, vibrations, and other factors which may tend to make the environmental less desirable. The proposed project is proposed to be constructed using contemporary building materials and practices, and, as conditioned, compliant with all applicable building codes, including standards that protect against unwanted noise and vibrations.

C. Proposed building or structure is not, in its exterior design and appearance, of inferior quality such as to cause the nature of the local environment to materially depreciate in appearance and value. Specifically, the commission has reviewed the design and construction materials proposed for the project, which incorporates contemporary building material of known quality and durability. Moreover, the project design is appropriate to the building and surrounding improvements and is well matched to the selected materials.

D. As conditioned, the proposed building or structure is in harmony with the proposed developments on land in the general area, with the general plan for Beverly Hills, and with any precise plans adopted pursuant to the general plan. The proposed project complies with the applicable goals and policies set forth in the general plan, and, as conditioned, designed in a manner that complies with local ordinances. The overall design is consistent with and appropriate to other improvements in the general vicinity.

E. The proposed development is in conformity with the standards of this code and other applicable laws insofar as the location and appearance of the buildings and structures are involved. As, conditioned, the project will be designed in compliance with all applicable regulations.

F. The proposed development is designed in a manner that protects and preserves those exterior elements of the building which the planning commission found contributed to the determination of the project as a “character contributing building”: in accordance with section 10-2-707 of this title. The proposed project does not include a request and has not been determined by the planning commission to be a project that qualifies as a “character contributing building” under section 10-2-707. Therefore, this finding is not applicable to the subject project.

Section 7. Based on the foregoing, the Architectural Commission hereby grants the request defined in this resolution subject to the following conditions:

Project-Specific Conditions

No special conditions are proposed for this project.

Standard Conditions

1. **Revised Plan Submittal.** For all projects that are approved with project-specific conditions, a revised plan set that has fully incorporated all such conditions shall be submitted to the project planner, both in hard copy format and in electronic format, prior to submitting for the building permit plan check process.
2. **Architectural Approval.** Project approval is for the design-related aspects of the project only. No approval is implied or granted with regard to applicable city zoning or technical codes, which may require review and approval from other city commissions or officials.

3. **Compliance with Municipal Code.** Prior to issuance of a building permit, the applicant shall demonstrate compliance with all applicable provisions of the city's municipal code and applicable conditions imposed by any discretionary review approval.
4. **Compliance with Special Conditions.** Any special conditions that require approval by the director of community development, or designee, shall be submitted to the staff liaison to the commission within fourteen (14) days of approval or prior to submittal of the plan check review application, whichever is greater.
5. **Project Rendering.** Prior to issuance of a building permit, the applicant shall incorporate into the building permit set of plans, an updated color rendering of all building facades. The quality and detail of the rendering shall be subject to approval from the director of community development, or designee, and shall include sufficient design information to evaluate project compliance during construction.
6. **Approval Resolution.** A copy of the signed resolution of approval shall be scanned onto the cover sheet(s) of the building permit set of plans.
7. **Substantial Compliance with Approved Plans.** The director of community development, or designee, shall determine if changes to the approved project are in substantial compliance with the commission's action. This determination shall be subject to applicable fees and charges. A substantial modification to the approved project requires approval from the Architectural Commission.

8. **Validity of Permits.** The rights granted by this approval shall remain valid for three (3) years from the date of approval, unless extended pursuant to Beverly Hills Municipal Code Section 10-3-207.

Section 8. The Secretary of the Architectural Commission shall certify to the passage, approval, and adoption of this resolution, and shall cause this resolution and its certification to be entered in the administrative record maintained by the community development department.

Section 9. Decisions of the Architectural Commission may be appealed to the City Council within fourteen (14) days of the final action by filling a written appeal and paying appropriate fees with the City of Beverly Hills City Clerk.

Approved as to Form and Content:

Adopted: January 15, 2014

William Crouch, Commission Secretary
Community Development Department

James Blakeley III, Chair
Architectural Commission